



STATE OF ILLINOIS
DEPARTMENT OF TRANSPORTATION

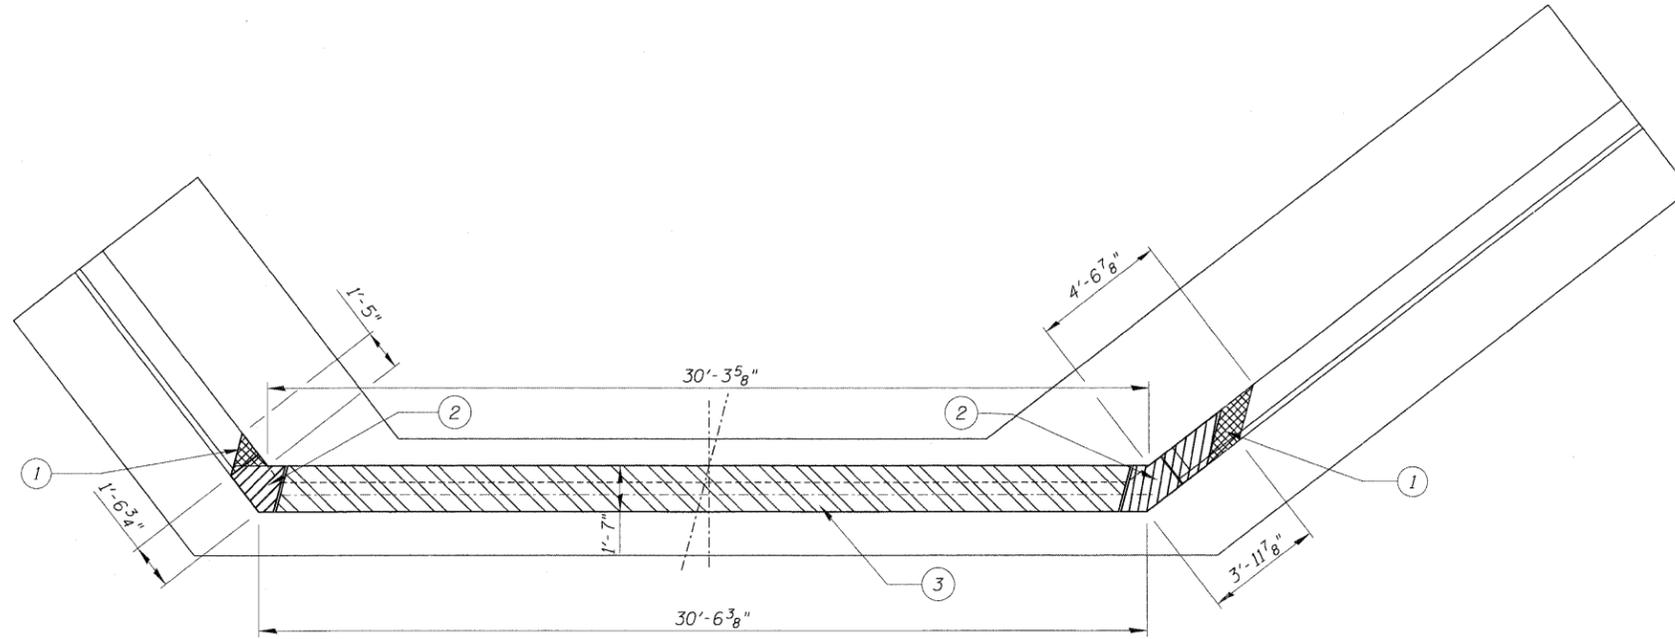

PLAN - EXISTING WEST ABUTMENT

NOTES:

- ① Remove Top of Wingwall Up to Elev. 750.86
- ② Remove Top of Wingwall Up to Elev. 748.42
- ③ Remove Diaphragm and Backwall to Elev. 748.42.

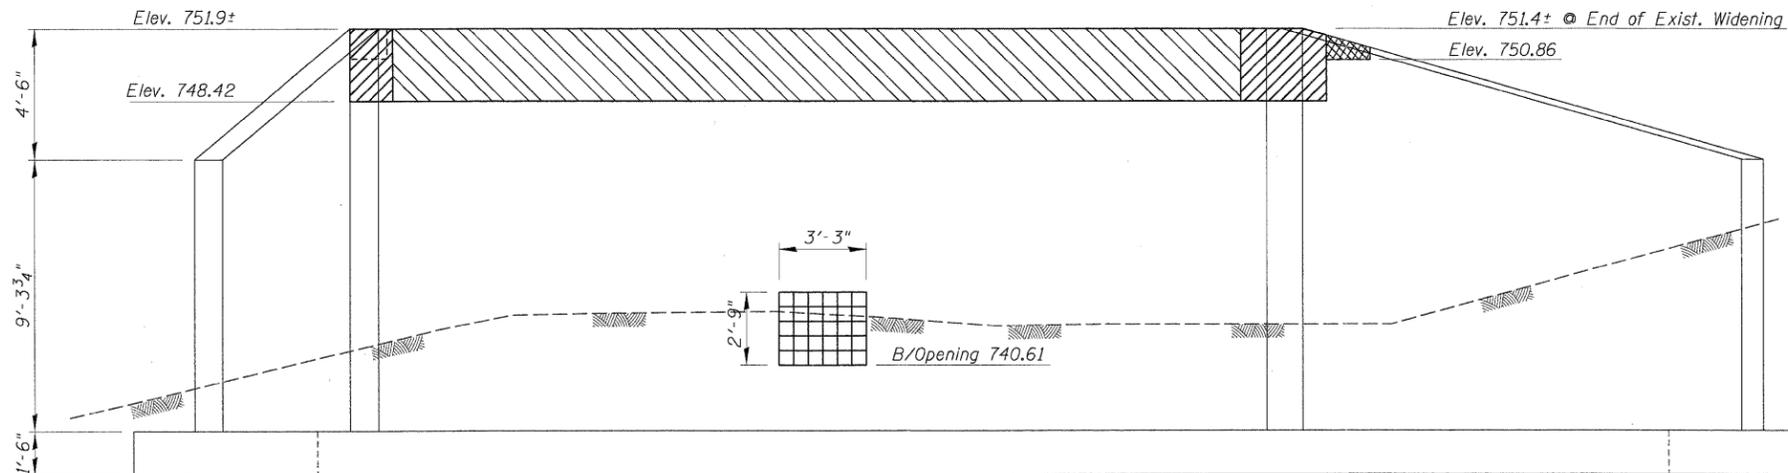

ELEVATION - EXISTING WEST ABUTMENT

LEGEND:

- Partial Wingwall Removal
Paid For As Concrete Removal
(See Notes)
- Partial Wingwall Removal
Paid For As Concrete Removal
(See Notes)
- Diaphragm And Backwall Removal
Paid For As Removal of Existing Superstructures
(See Notes)
- Abutment Wall Removal
Paid For As Concrete Removal

DESIGNED -	EXAMINED _____
CHECKED -	PASSED _____
DRAWN -	ENGINEER OF BRIDGE DESIGN
CHECKED -	ENGINEER OF BRIDGES AND STRUCTURES

**WEST ABUTMENT
CONCRETE REMOVAL
EDGEWOOD DRIVE OVER
RATT CREEK
F.A.U. RTE. 4010
SECTION 09-00078-00-WR
MCHENRY COUNTY
STRUCTURE No. 056-3101
STA. 140+85.43**

SHEET NO. S-14 SHEETS	F.A. RTE.	SECTION	COUNTY	TOTAL SHEETS	SHEET NO.
	4010	09-00078-00-WR	MCHENRY	128	72
CONTRACT NO. 63655					
FED. ROAD DIST. NO.		ILLINOIS	FED. AID PROJECT		